



First Fl - X,XXX RSF
 Second Fl - X,XXX RSF
 Basement - XXX RSF

Lower Porch - XXX SF
 Upper Porch - XXX SF

Attic Area Suitable for
 build-out
 Approx. XXX SF

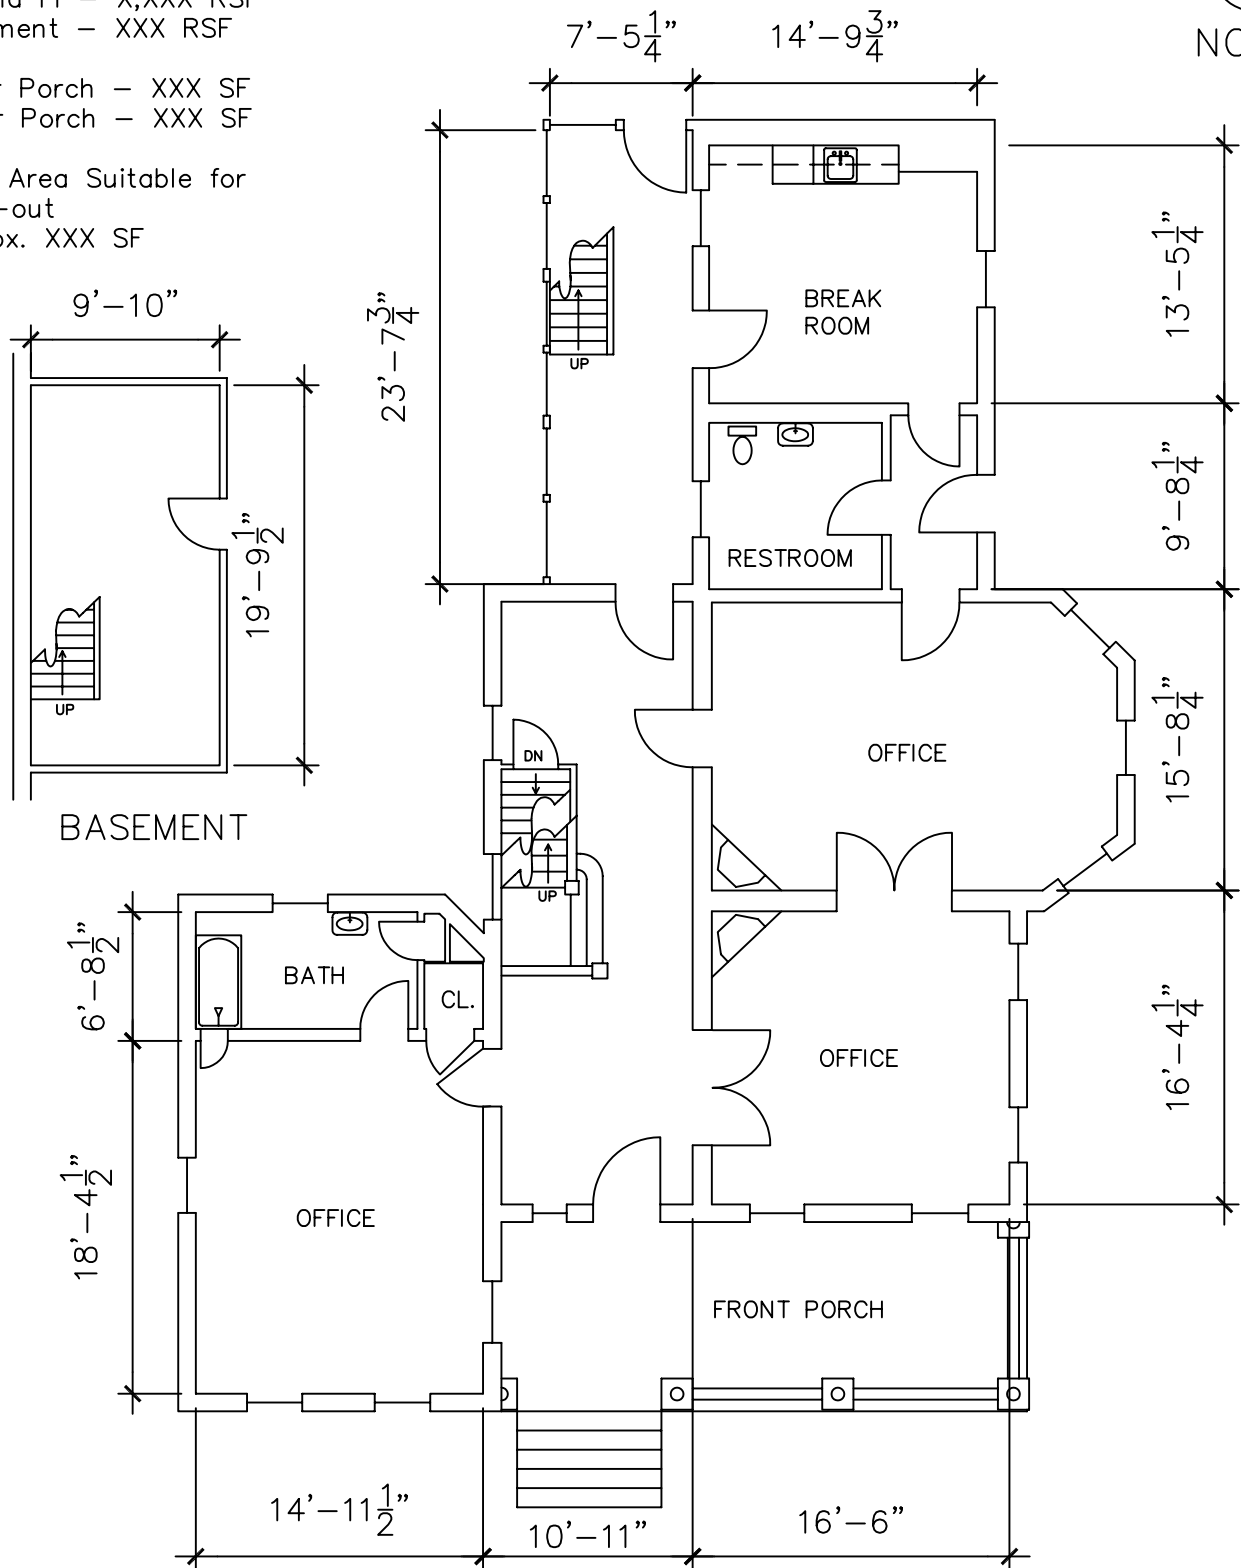

SCALE: 1/10" = 1'-0"

 

Drawing for:
 PROPERTY
 MANAGEMENT
 Austin, Texas 78746

FIRST FLOOR
 600 W. 7th St.
 USEABLE AREA: X,XXX S.F.
 RENTABLE AREA: X,XXX S.F.

THE MEASUREMENTS AND
 FLOOR PLANS ARE ACCURATE
 TO WITHIN 2% INTERIOR WALLS
 AND DEMISING WALLS ARE
 VARYING THICKNESSES.
 Project No.: 20201.02
 Date: May 10, 2002
 ©2002

DIMENSIONS
 FLOOR PLANS
 5900 Balcones Dr., Ste. 180
 Austin, Texas 78731
 Phone: 342-0114 Fax: 342-1965